


Drawn By: B.Miller
 Date: 9/2/2020
 Chkd By: J.Unruh
 Date: 9/2/2020
 Revision:



20th Street Improvements at Edgebrook Golf Course
 Section 4(f) and 6(f) Impacts Analysis
 I-29 Exit 130 (20th Street S) Interchange - PCN 020V

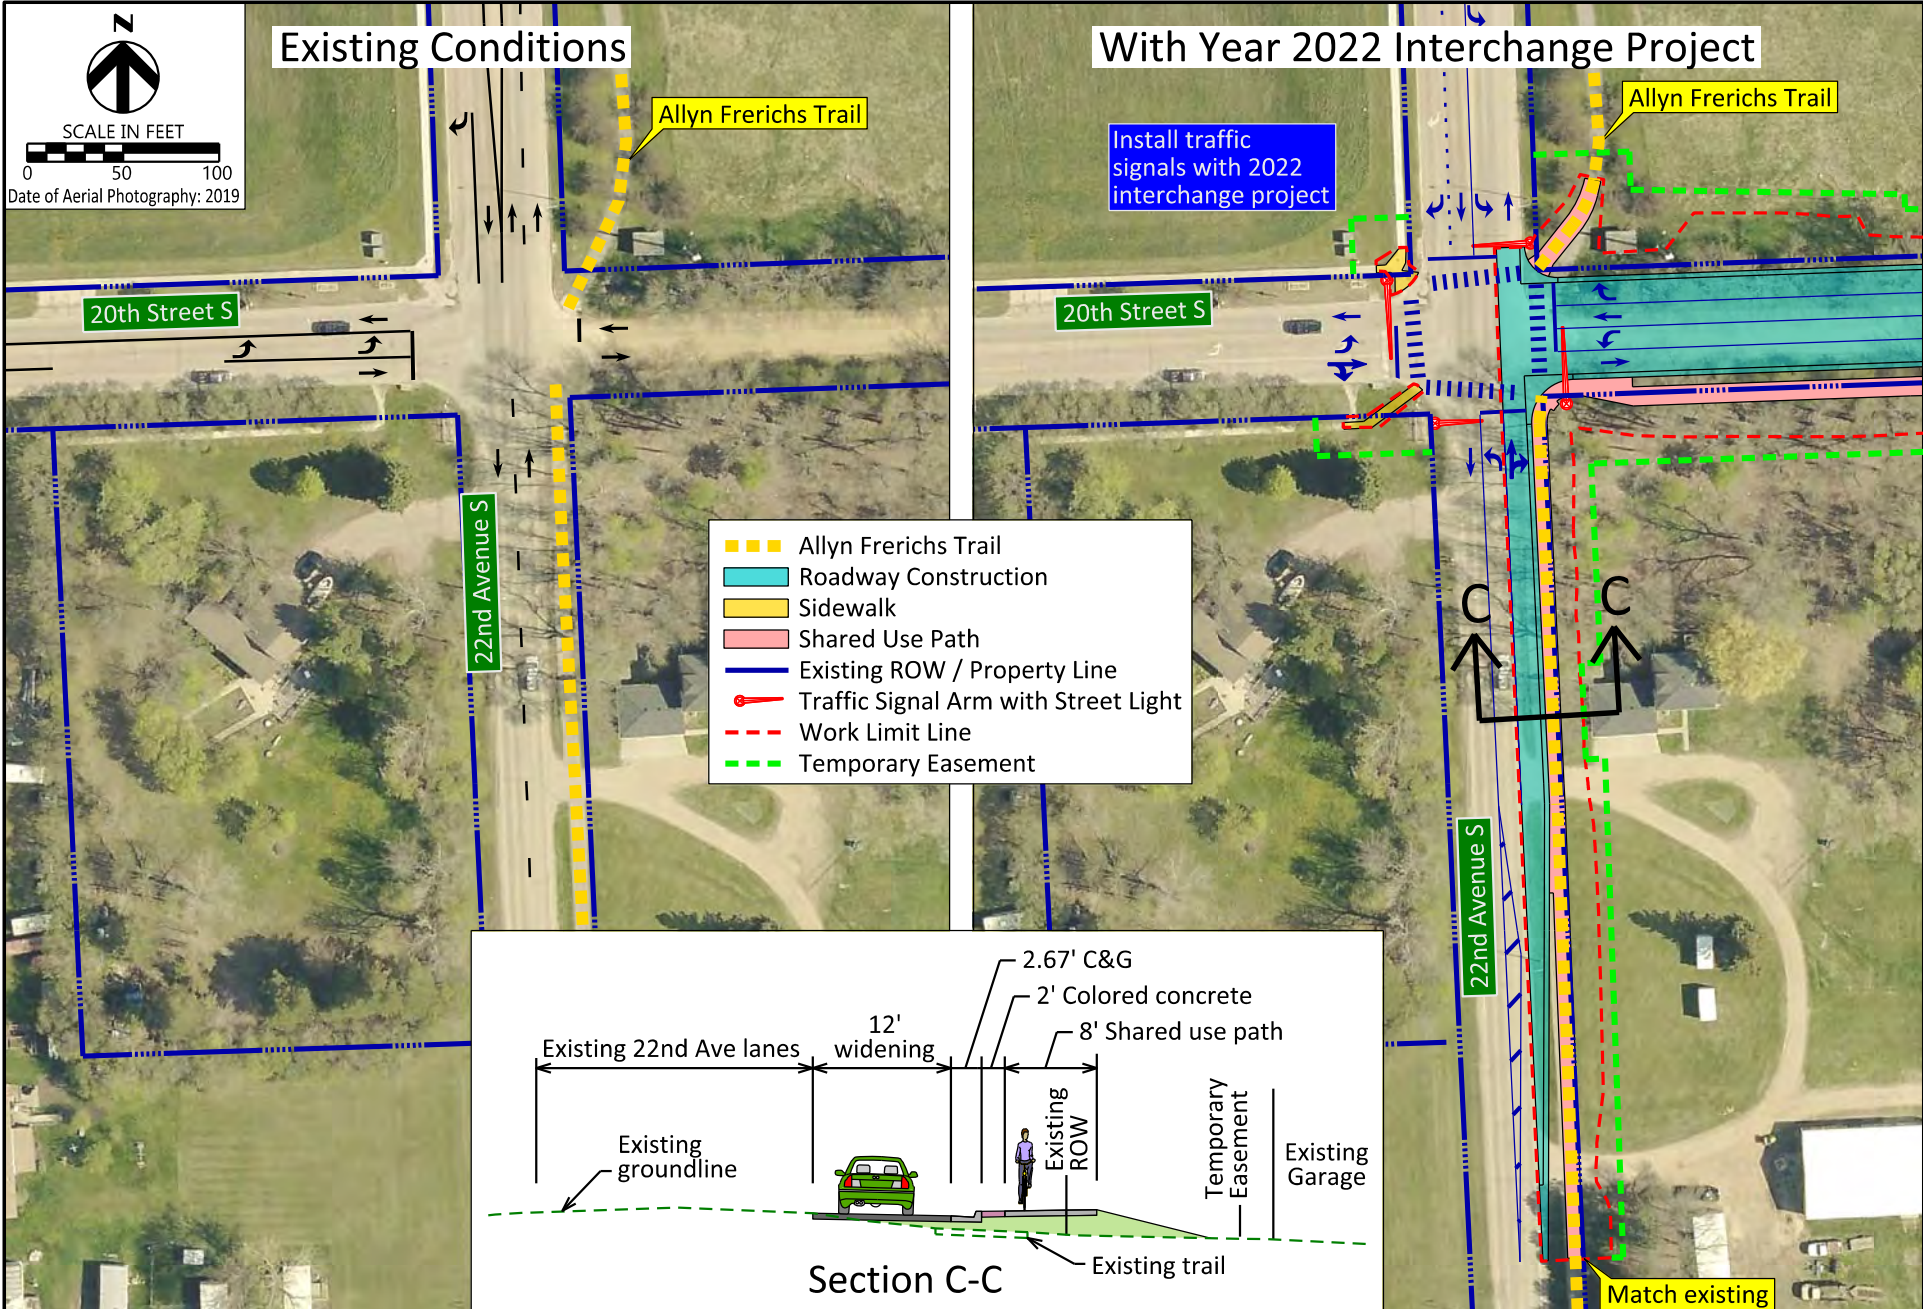

Drawn By: B. Miller
 Date: 9/2/2020
 Chkd By: J. Unruh
 Date: 9/2/2020
 Revision:



Allyn Frerichs Trail Improvements
Section 4(f) and 6(f) Impacts Analysis
 I-29 Exit 130 (20th Street S) Interchange - PCN 020V

Brookings, SD

Figure
2